



NOTICE: These docs/info were obtained from owners, gov't agencies or other 3rd parties. It's deemed reliable-but not guaranteed by the Realtors. You must do your own due diligence with gov't agencies or other professionals to independently verify accuracy of this document, zoning, land usage etc, or the type of well/septic, if any.

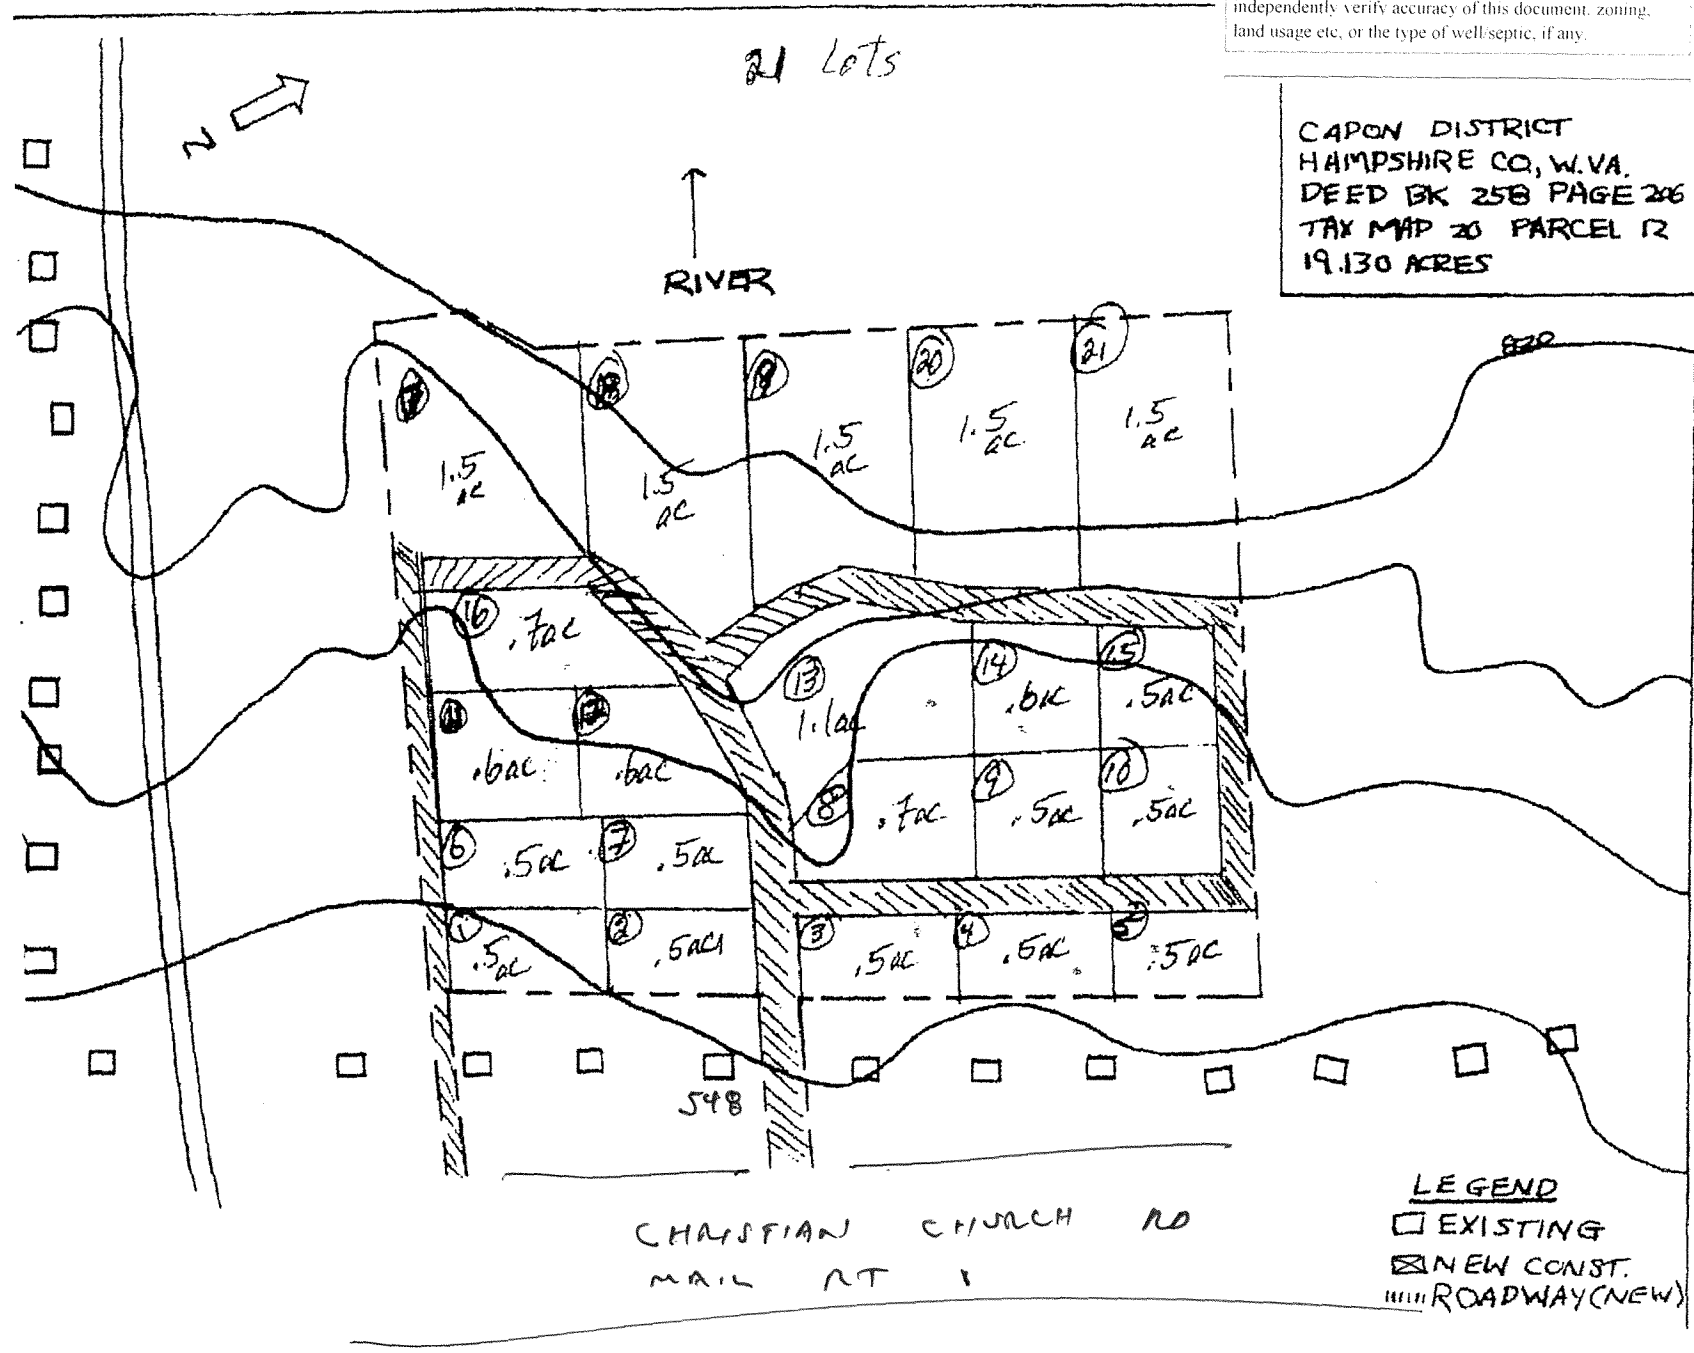

CAPON DISTRICT
 HAMPSHIRE CO, W.VA.
 DEED BK 258 PAGE 26
 TAX MAP 20 PARCEL 12
 19.130 ACRES

LEGEND
 □ EXISTING
 ▨ NEW CONST.
 ▨▨▨▨ ROADWAY (NEW)

NOTICE: These docs/info were obtained from owners, gov't agencies or other 3rd parties. It's deemed reliable but not guaranteed by the Realtors. You must do your own due diligence with gov't agencies or other professionals to independently verify accuracy of this document, zoning, land usage etc. or the type of well/septic, if any

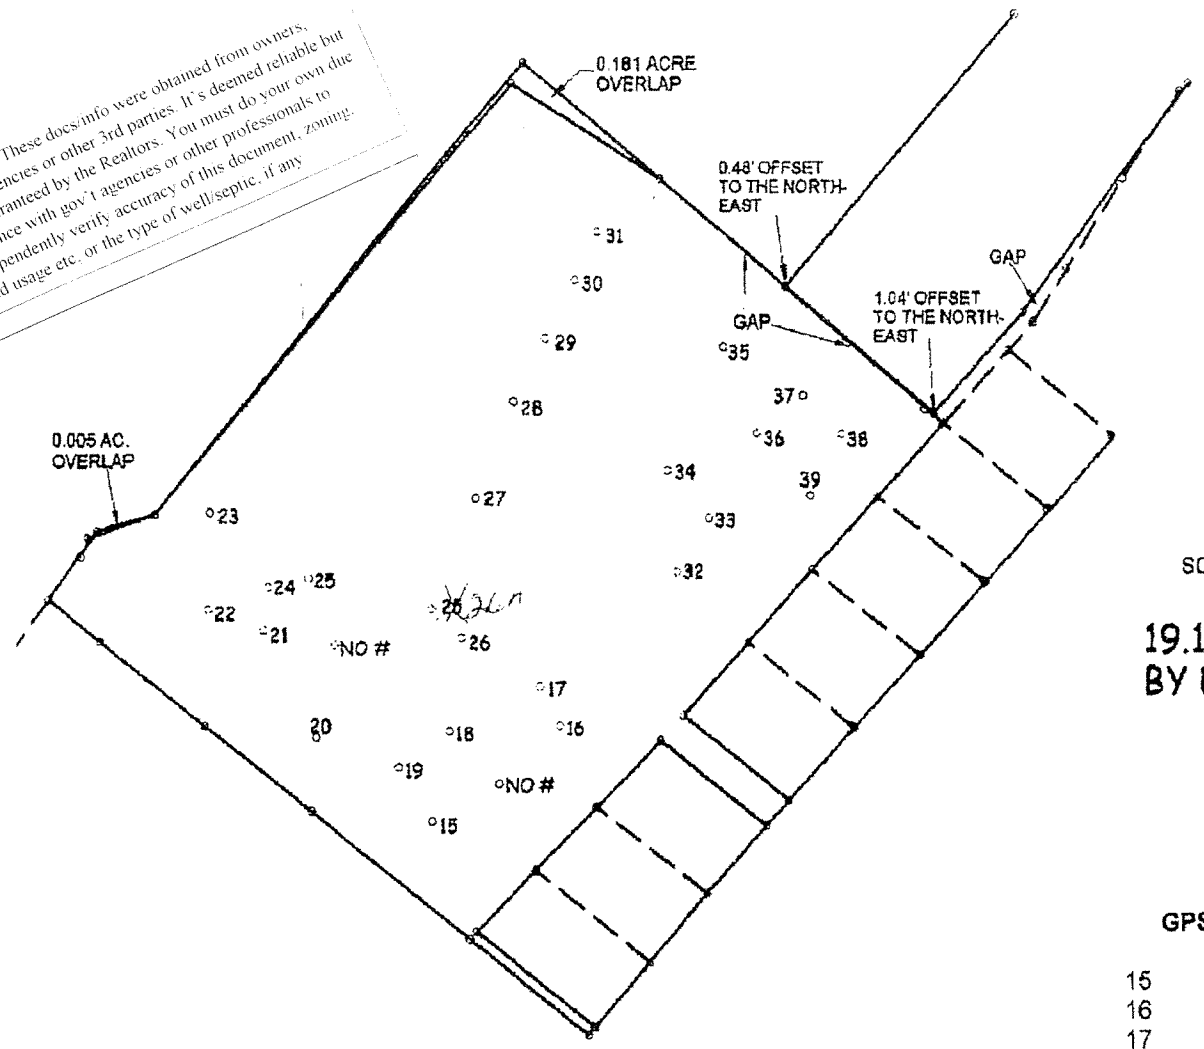

SCALE: 1" = 200'

**19.130 ACRES
BY RESURVEY**

GPS Perc Holes at Capon Bridge WV

		26A	
15	1	27	2
16	2	28	1
17	2	29	2
18	2	30	1
19	2	31	1
20	2	32	1
21 X		33	2
22	1	34	1
23	2	35	1
24	1	36	1
25	1	37	1
26	2	38	1
		39	1